



ELEVATION

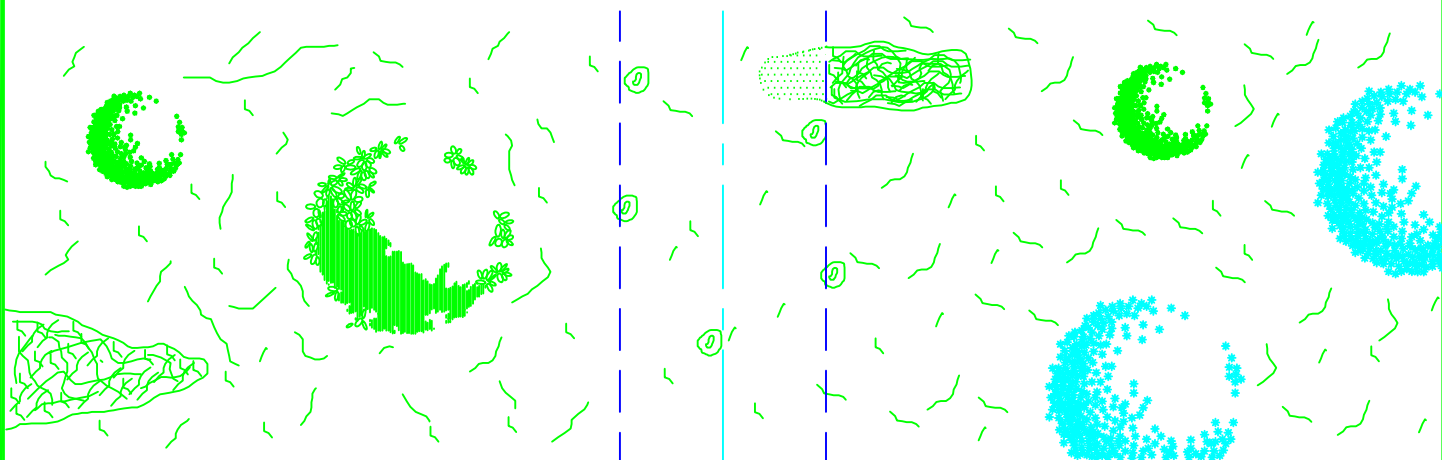

AFTER CLEARING

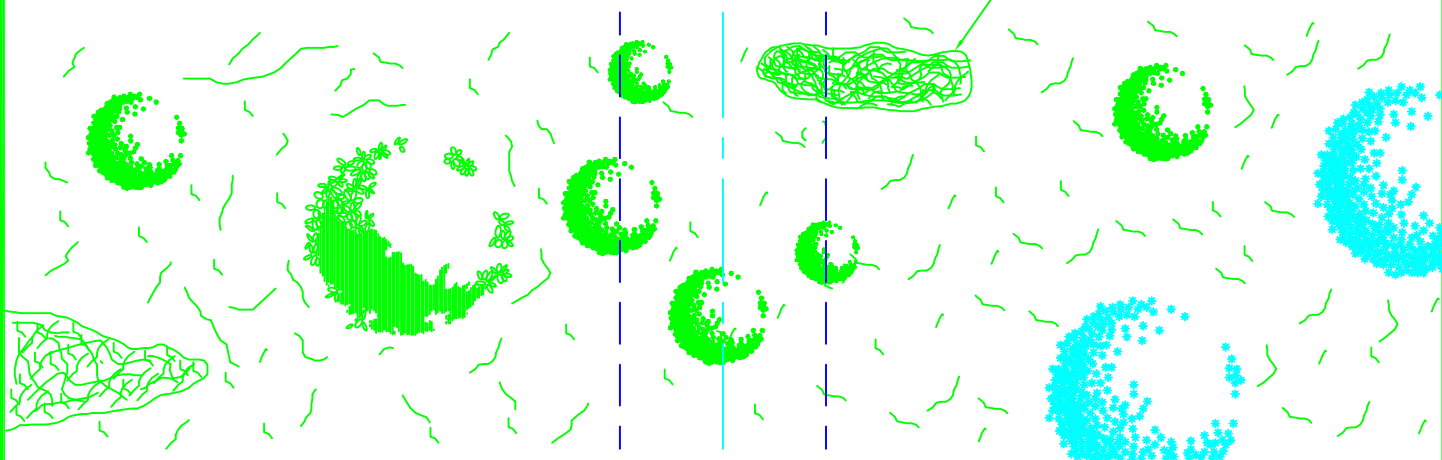

BEFORE CLEARING

NOTE:
Change suffix of drawing number to designate clearing width. (e.g. M1.30G specifies 30 foot wide clearing).

RIGHT-OF-WAY CLEARING GUIDE

DEC 1998

RUS/WEC

M1.10S