



ELEVATION

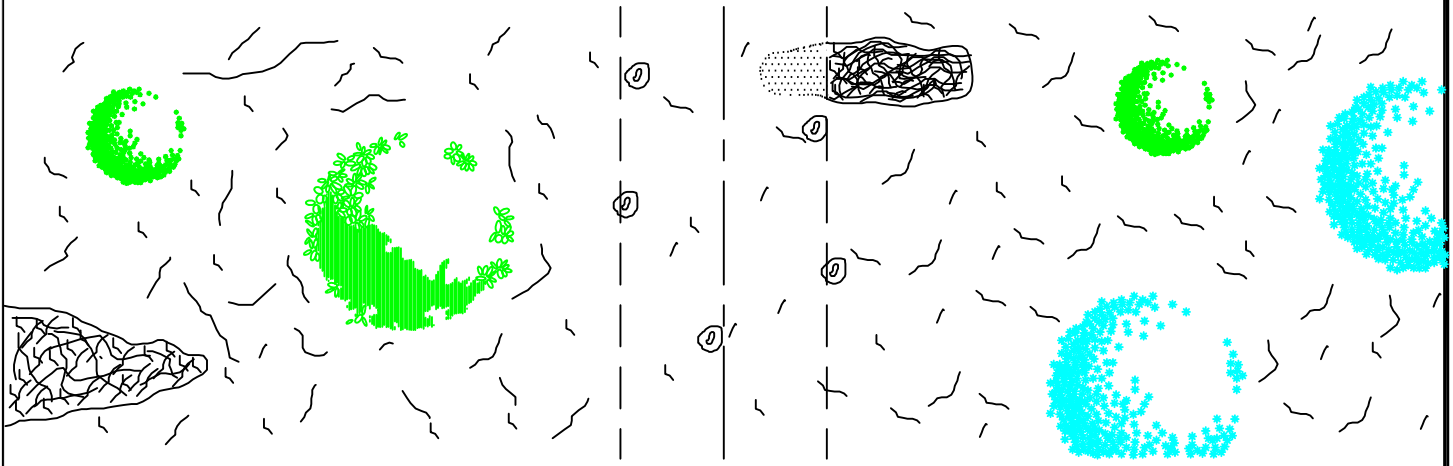

AFTER CLEARING

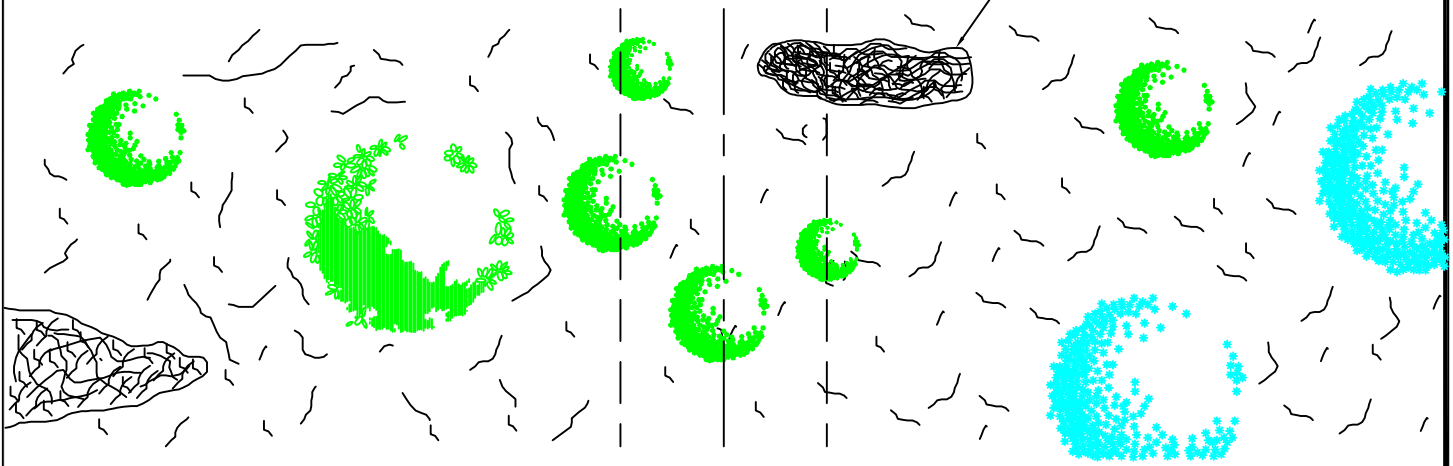

BEFORE CLEARING

NOTE:
Change suffix of drawing number to designate clearing width. (e.g. M1.40G specifies 40 foot wide clearing).

This specification is to be used when trimming on maintained yards where permission for complete removal is denied by property owner or presence of certain tree species is detected.

RIGHT-OF-WAY CLEARING GUIDE		
DEC 1998		
RUS/WEC		M1.30Y